

A Project by:

APEX
— RISE ABOVE —



APEX
Greenscape
LIVE A FRESH LIFE

kreadz
9989 11 9900

GLIMPSES OF
NATURE
GLIMMERS OF
LUXURY

2 BHK LUXURY APARTMENT
@Ragannaguda, Manneguda.



kreadz
9989 11 9900



kreadz
989 11 9900

APEX
Greenscape
LIVE A FRESH LIFE

GRACEFULLY

GREEN LIVING

05
Floors

10
Flats

1200
Sft. Flat Size

kreadz
989 11 9900






APEX

Greenscape

LIVE A FRESH LIFE

kreadz
9989 11 9900

TYPICAL FLOOR PLAN

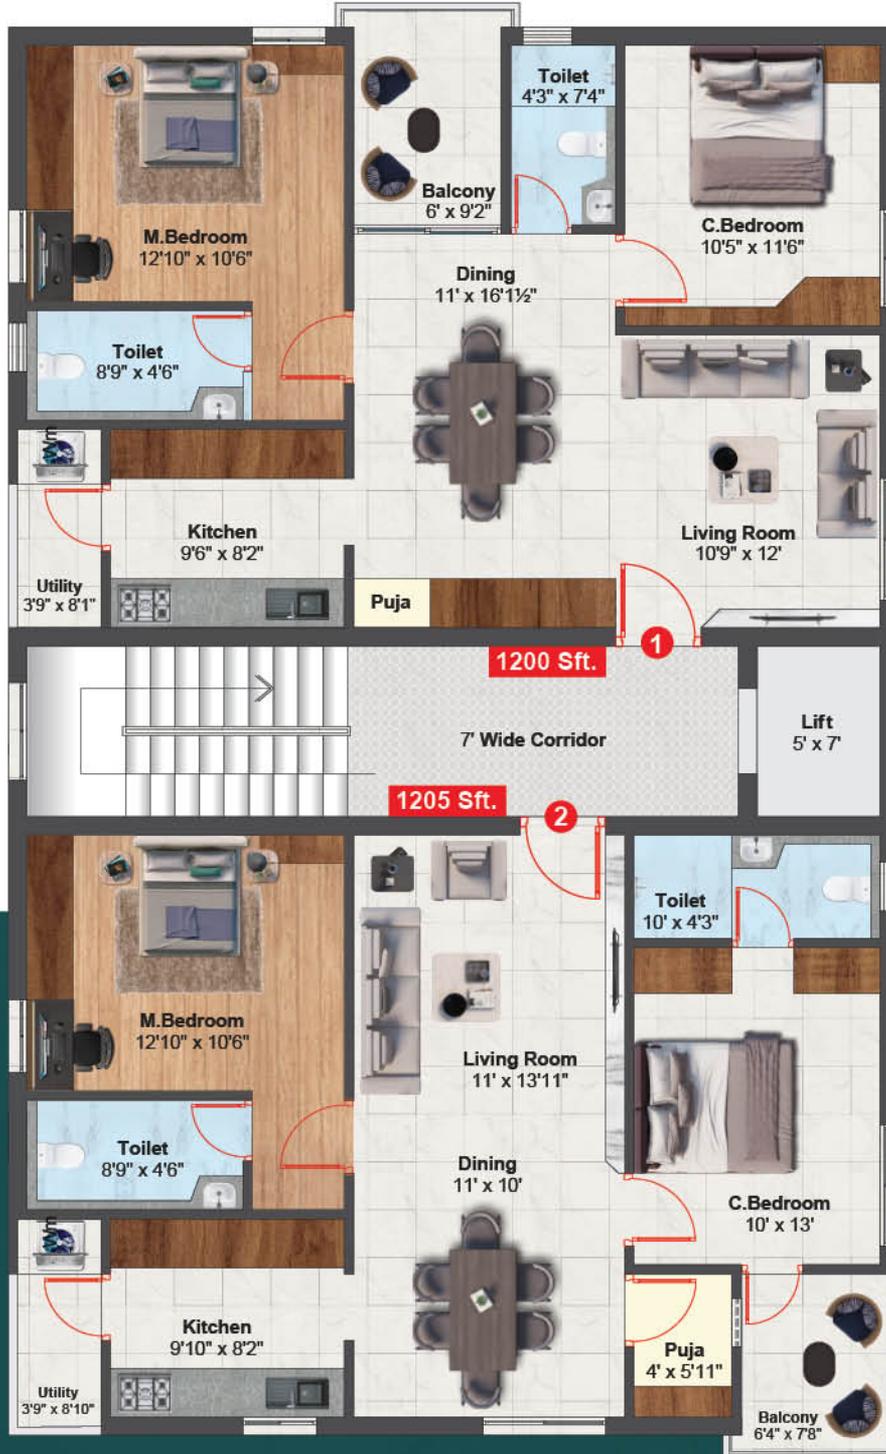

S. NO	UNIT	FACING	AREA IN SFT.
1	2 BHK	East	1200
2	2 BHK	West	1205

kreadz
9989 11 9900

kreadz
9989 11 9900

APEX
Greenscape
LIVE A FRESH LIFE

AMENITIES & FEATURES

- Entrance Arch
- Power Backup Generators
- 24-Hr Security
- Excellent Ventilation
- No Common Walls
- Rainwater Harvesting
- Vaastu Compliant
- Fire Safety Systems



kreadz
9989 11 9900

Welcome to a lifestyle where luxury is limitless, and nature is your greatest amenity. Here, every sunrise is a welcome, every breeze a gentle reminder that you live in harmony with the earth. Designed to blur the lines between indoor elegance and outdoor serenity, this is more than a home—it's an ecosystem of wellness, wonder, and natural abundance.

LOCATION MAP

(Not to Scale)



APEX

RISE ABOVE

OFFICE ADDRESS:

Plot No. 240, Jyothi Flora, Kavuri Hills,
Madhapur, Hyderabad, Telangana State - 500 081.

+91 8008 3999 65, +91 9888 0534 56

APEX
Greenscape
LIVE A FRESH LIFE

SITE ADDRESS:

@Ragannaguda, Manneguda, Telangana 501 510.

Concept by :

kreadz 9989 11 9900
ADVERTISING www.kreAdz.com

kreadz
9989 11 9900