

APEX
— RISE ABOVE —

APEX
Serenity

Closer to Nature at Home

Flaunt a life filled with
COLOURFUL MEMORIES



3BHK

Residential Apartments.

@ RN Reddy Colony, Hyderabad, Meerpet, Telangana.

APEX Serenity

Closer to Nature at Home

THE MARK OF
PRIVILEGED

5
Floors

10
Flats

1610
Sft. Flat Size



APEX Serenity

Closer to Nature at Home



100%
Vaastu

3
BHK Apartment

24x7
Security



THE HOME

YOU WISH

TYPICAL FLOOR PLAN



S.NO	UNIT	FACING	AREA IN SFT.
1	3 BHK	WEST	1610
2	3 BHK	EAST	1610



APEX Serenity

Closer to Nature at Home

Build a better tomorrow for you, build yourself into a better you. With unlimited amenities comes the ability to choose unlimited health life benefits.

AMENITIES & FEATURES




Fully Grown Plantation
Excellent Ventilation
CCTV Surveillance
DG Power Backup
Entrance Arch
24x7 Security
Sitting Area
100% Vaastu
Car Parking
Lift



LOCATION MAP

(Not to Scale)

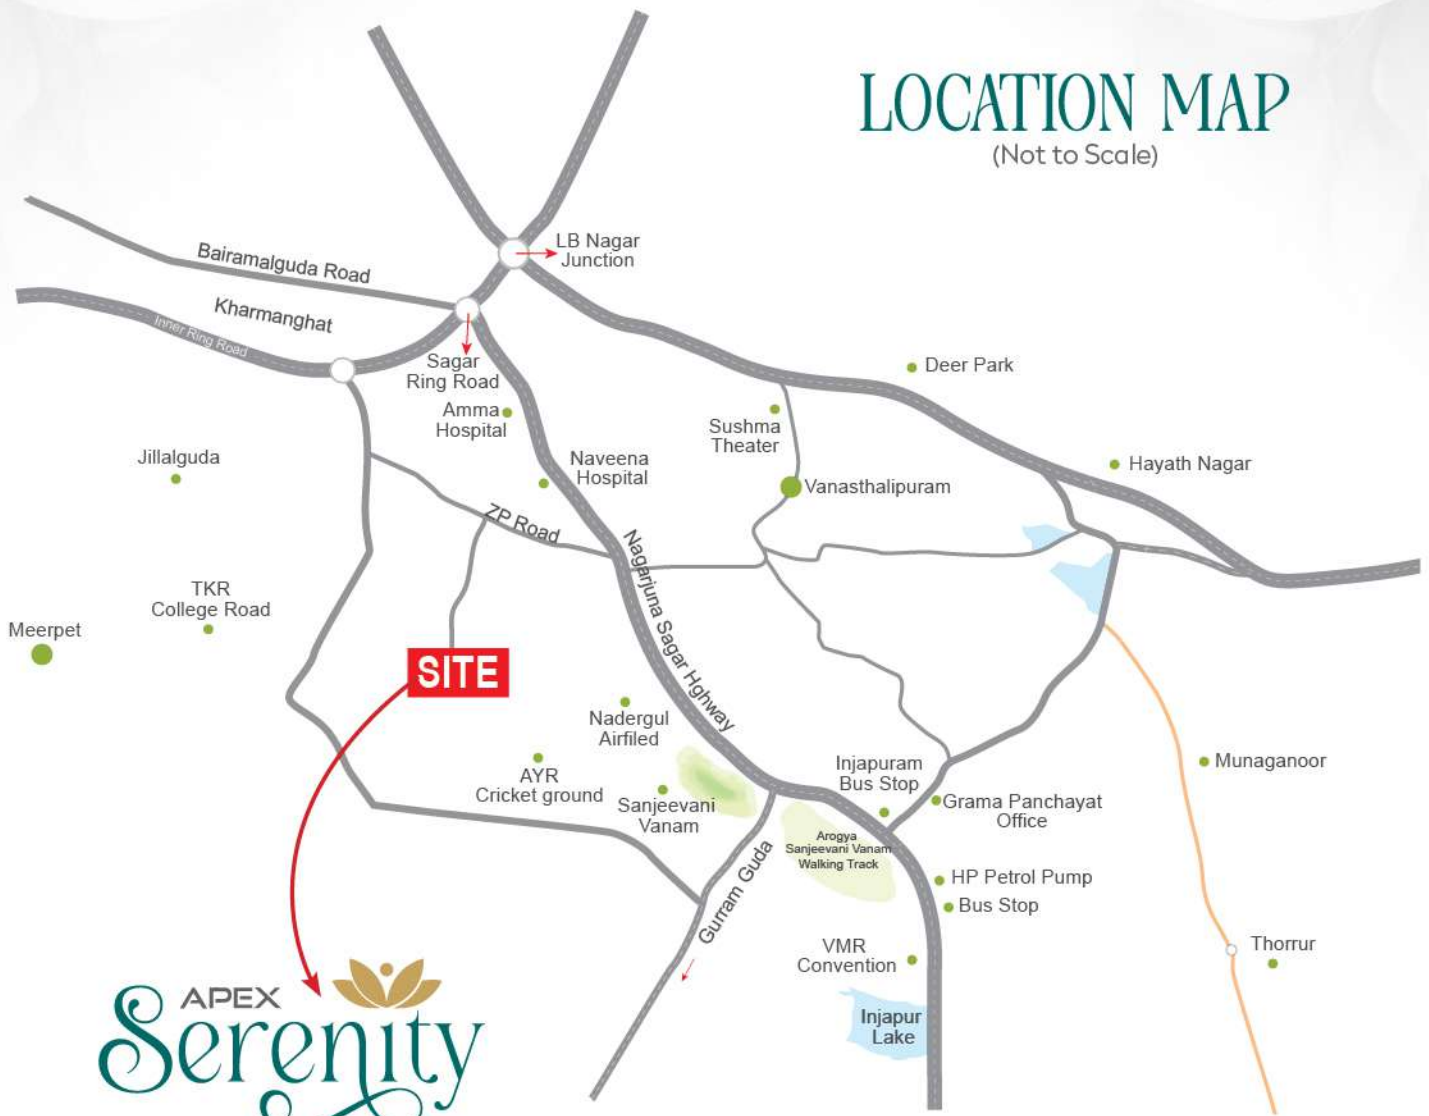

APEX
Serenity

Closer to Nature at Home

APEX

— Ecosystems LLP —

Plot No. 240, Jyothi Flora, Kavuri Hills, Madhapur,
Hyderabad, Telangana State - 500 081.

+91 8008 3999 65 | +91 9888 0534 56

Site Address:

APEX
Serenity

Plot No: 242 & 243, Agriculture Colony,
Shivaganga Hills, RN Reddy Colony,
Hyderabad, Meerpeta, Telangana.

Design & Branding:

kreadz
ADVERTISING

Raja Vilas, Behind Bheemas,
Manikonda, Hyderabad.
Call: **+91 9989 11 9900.**